




# PROPOSED LAY OUT PLAN

## ARAZI NO-210,211,212,190 ETC

### JAGANNATHPURAM PHASE-2(KALYANPUR NARBAL)

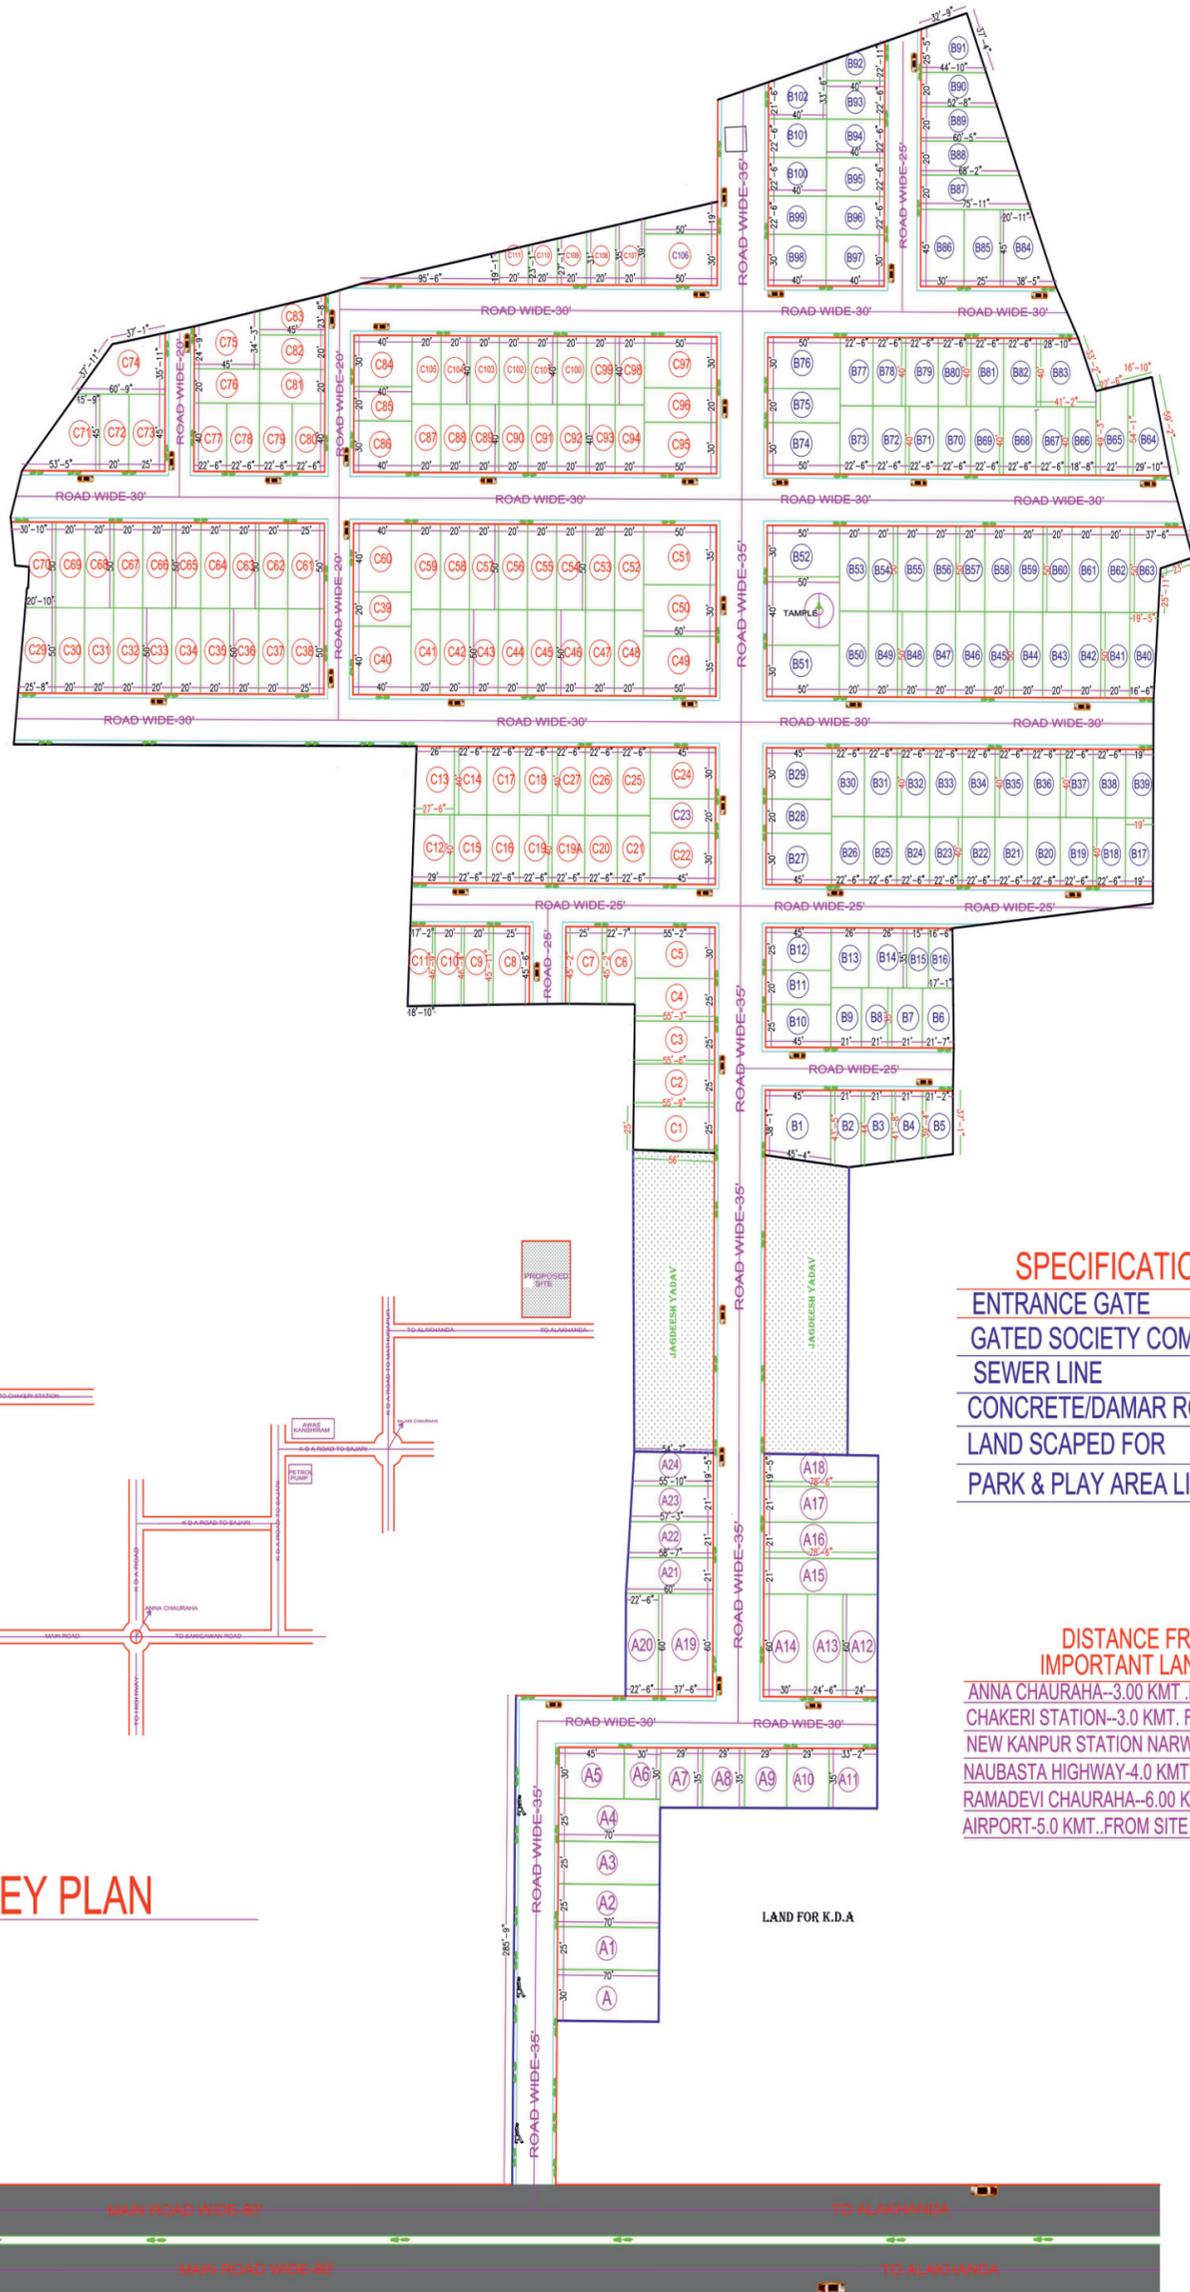

**KEY PLAN**

A AREA CHART	
A	233.33 SQ YDS
A1.TO.A4	194.44 SQ YDS
A5	150.00 SQ YDS
A6	100.00 SQ YDS
A7.TO.A9	112.77 SQ YDS
A10	128.95 SQ YDS
A11	137.55 SQ YDS
A12	160.00 SQ YDS
A13	163.33 SQ YDS
A14	200.00 SQ YDS
A15.TO.A17	183.33 SQ YDS
A18	169.44 SQ YDS
A19	250.00 SQ YDS
A20	150.00 SQ YDS
A21	138.88 SQ YDS
A22	135.16 SQ YDS
A23	131.94 SQ YDS
A24	119.00 SQ YDS

B AREA CHART	
B1	203.50 SQ YDS
B2.TO.B3	100.00 SQ YDS
B4	94.52 SQ YDS
B5	89.88 SQ YDS
B6	83.88 SQ YDS
B7.TO.B9	81.66 SQ YDS
B10	125.00 SQ YDS
B11	100.00 SQ YDS
B12	125.00 SQ YDS
B13,14	101.11 SQ YDS
B15	58.33 SQ YDS
B16	65.29 SQ YDS
B17	84.44 SQ YDS
B18.TO.B26	100.00 SQ YDS
B27	150.00 SQ YDS
B28	100.00 SQ YDS
B29	53.20 SQ YDS
B.30.TO.B.38	100.00 SQ YDS
B39	84.44 SQ YDS
B40	99.75 SQ YDS
B.41.TO.B.50	111.11 SQ YDS
B 51,52	166.66 SQ YDS
B 53.TO.B 62	111.11 SQ YDS
B63	160.30 SQ YDS
B64	144.76 SQ YDS
B65	126.22 SQ YDS
B 66	82.93 SQ YDS
B67.TO.B73	100.00 SQ YDS
B74	166.66 SQ YDS
B75	111.11 SQ YDS
B76	166.66 SQ YDS
B77.TO.B82	100.00 SQ YDS
B83	162.00 SQ YDS
B84	148.38 SQ YDS
B85	125.00 SQ YDS
B86	150.00 SQ YDS
B87	160.11 SQ YDS
B88	143.00 SQ YDS
B89	125.60 SQ YDS
B90	108.00 SQ YDS
B91	130.50 SQ YDS
B92	75.30 SQ YDS
B93.TO.B96	100.00 SQ YDS
B 97,98	133.33 SQ YDS
B99.TO.B101	100.00 SQ YDS
B102	122.00 SQ YDS

C AREA CHART	
C1	155.13 SQ YDS
C2	154.46 SQ YDS
C3	153.50 SQ YDS
C4	153.25 SQ YDS
C5	183.86 SQ YDS
C6	113.25 SQ YDS
C7	125.44 SQ YDS
C8	126.98 SQ YDS
C9	102.50 SQ YDS
C10	103.00 SQ YDS
C11	93.61 SQ YDS
C12	125.50 SQ YDS
C13	118.87 SQ YDS
C14.TO21	100.00 SQ YDS
C22.TO24	150.00 SQ YDS
C25.TO27	100.00 SQ YDS

C AREA CHART	
C29	129.16 SQ YDS
C30.TO.C37	111.11 SQ YDS
C38	138.88 SQ YDS
C39	88.88 SQ YDS
C40	177.77 SQ YDS
C41.TO.C48	111.11 SQ YDS
C49.TO.C51	166.66 SQ YDS
C52.TO.C59	111.11 SQ YDS
C60	177.77 SQ YDS
C61	138.88 SQ YDS
C62.TO.C69	111.11 SQ YDS
C70	136.44 SQ YDS
C71	171.90 SQ YDS
C72	100.00 SQ YDS
C73	125.00 SQ YDS
C74	170.00 SQ YDS
C75	147.39 SQ YDS
C76.TO.C82	100.00 SQ YDS
C83	94.66 SQ YDS
C84	133.33 SQ YDS
C85	88.88 SQ YDS
C86	133.33 SQ YDS
C87.TO.C94	88.88 SQ YDS
C95	166.66 SQ YDS
C96	100.00 SQ YDS
C97	166.66 SQ YDS
C98.TO.C105	88.88 SQ YDS
C106	166.66 SQ YDS
C107	81.77 SQ YDS
C108	73.40 SQ YDS
C109	64.50 SQ YDS
C110	55.00 SQ YDS
C111	46.77 SQ YDS

**A BLOCK TOTAL AREA-**  
5746.00.00 sq yds

**PLOTED AREA-**  
3950.00 sq yds

**ROAD AREA-**  
1796.00 sq yds

**B c BLOCK TOTAL AREA-**  
36695.00 sq yds

**PLOTED AREA-**  
24773.00 sq yds

**ROAD AREA-**  
11922.00 sq yds

<p>DRAWING TITLE</p> <p><b>JAGANNATHPURAM PHASE-2</b> <b>(KALYANPUR NARBAL)</b></p>	<p>DIRECTION</p>	<p>DRAWN DATE</p> <p>30/11/2023</p>	<p>DEALT BY</p> <p>Er Rajendrapal</p>	<p>GRAPHICAL SURVEY ASSOCIATES</p> <p>CIVIL ENGG &amp; SURVEYOR</p> <p>PLOT NO-556, NEW BASTI, SHIV NAGAR, MASWANPUR, KANPUR.</p> <p>MO-983937203</p>
		<p>MODIFIED DATE</p> <p>22/02/2024</p>	<p>CHECKED BY</p>	